

TAZEWELL COUNTY HIGHWAY DEPARTMENT

DAN PARR
COUNTY ENGINEER

21308 ILLINOIS ROUTE 9
TREMONT, IL 61568

dparr@tazewell-il.gov

P: (309) 925-5532
F: (309) 925-5533

4/10/2024

ADDENDUM #2 FOR 21-00000-06-MG

This Addendum supplements and amends the original Drawings and Specifications and shall be taken into account in preparing proposals, and shall become a part of the Contract Documents. In case of conflict between the Drawings, Specifications and this Addendum, this Addendum will govern. Careful note of this Addendum shall be taken and all trades affected shall be fully advised for performance of the work.

This Addendum clarifies the type of Overhead Doors for the Shop Renovation. The detail has been updated to show the overhead door is a sectional door. This matches what is shown in the Proposal Specifications in Section 08 36 13 – Sectional Doors.

- Replace Sheet A-701.2 of 21-00000-06-MG Plans with the attached Sheet.

The Link to the Proposal & Plans will be updated to include these changes as well.

Please contact our office if you have any questions.

By signing below, I acknowledge receipt of Informational Addendum #2 for 21-00000-06-MG

X _____, _____ **Representative**
(Name) (Company)



BID DOCUMENTS
OCTOBER, 2023

TAZEWELL COUNTY
HIGHWAY DEPARTMENT
BUILDING REPAIRS:

OWNER
SHOP RENOVATION

CRAWFORD, MURPHY AND
TILLY, INC.
SPRINGFIELD, IL

MARK	DATE	DESCRIPTION
1	04/10/24	ADDENDUM #1

PROJECT NO: 22001132-02

CAD DWG FILE: A-601.DWG

DESIGNED BY: GTF

DRAWN BY: EAW

CHECKED BY: GTF

APPROVED BY: -

COPYRIGHT: CRAWFORD, MURPHY & TILLY, INC. 2022


SHEET TITLE

DOOR & WINDOW
DETAILS


A-701.2

SHEET 30 OF 34

Path: L:\Tazewell\22001132-02_ShopBuildingOfficeRRRenovation\Draw\Structures\Sheets\Garage_BuildingEnv_PhaseA-601.dwg
Date: Wednesday, April 10, 2024 9:33:47 AM

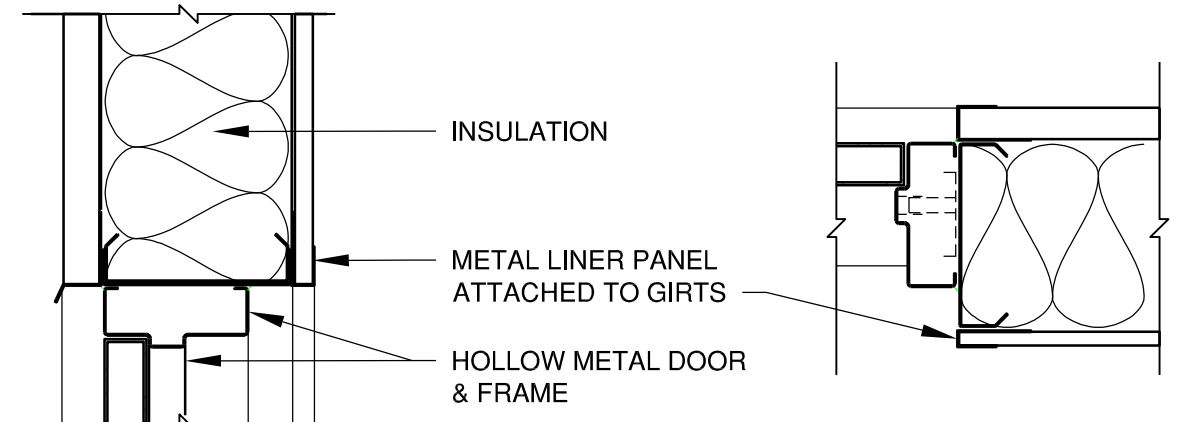


DOOR HEAD **DOOR JAMB**

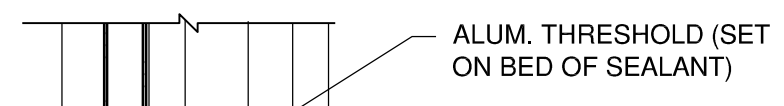


DOOR SILL

1 DOOR DETAIL
SCALE: 1 1/2" = 1'-0"

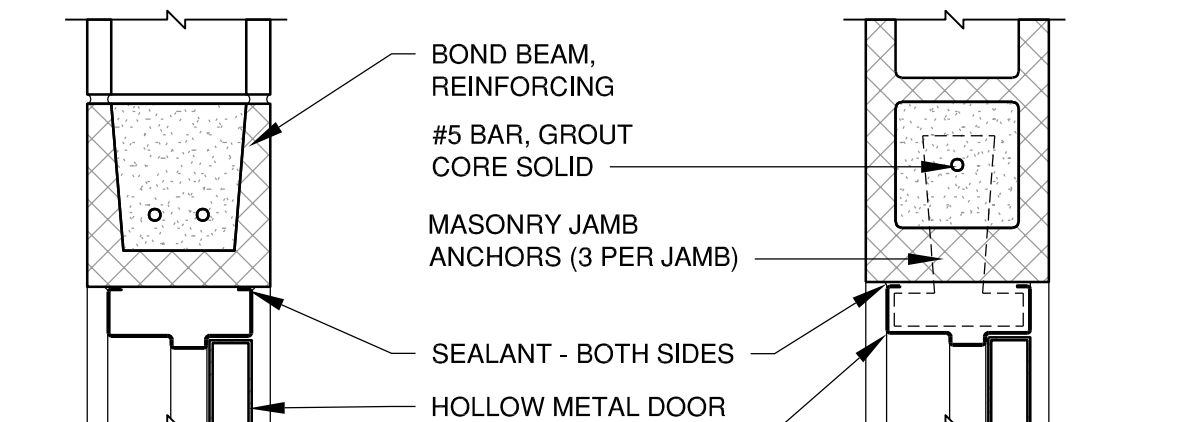


DOOR HEAD **DOOR JAMB**

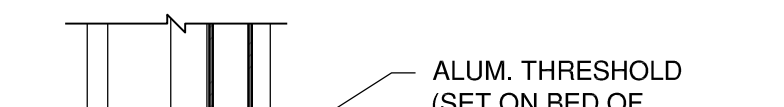


DOOR SILL

2 DOOR DETAIL
SCALE: 1 1/2" = 1'-0"

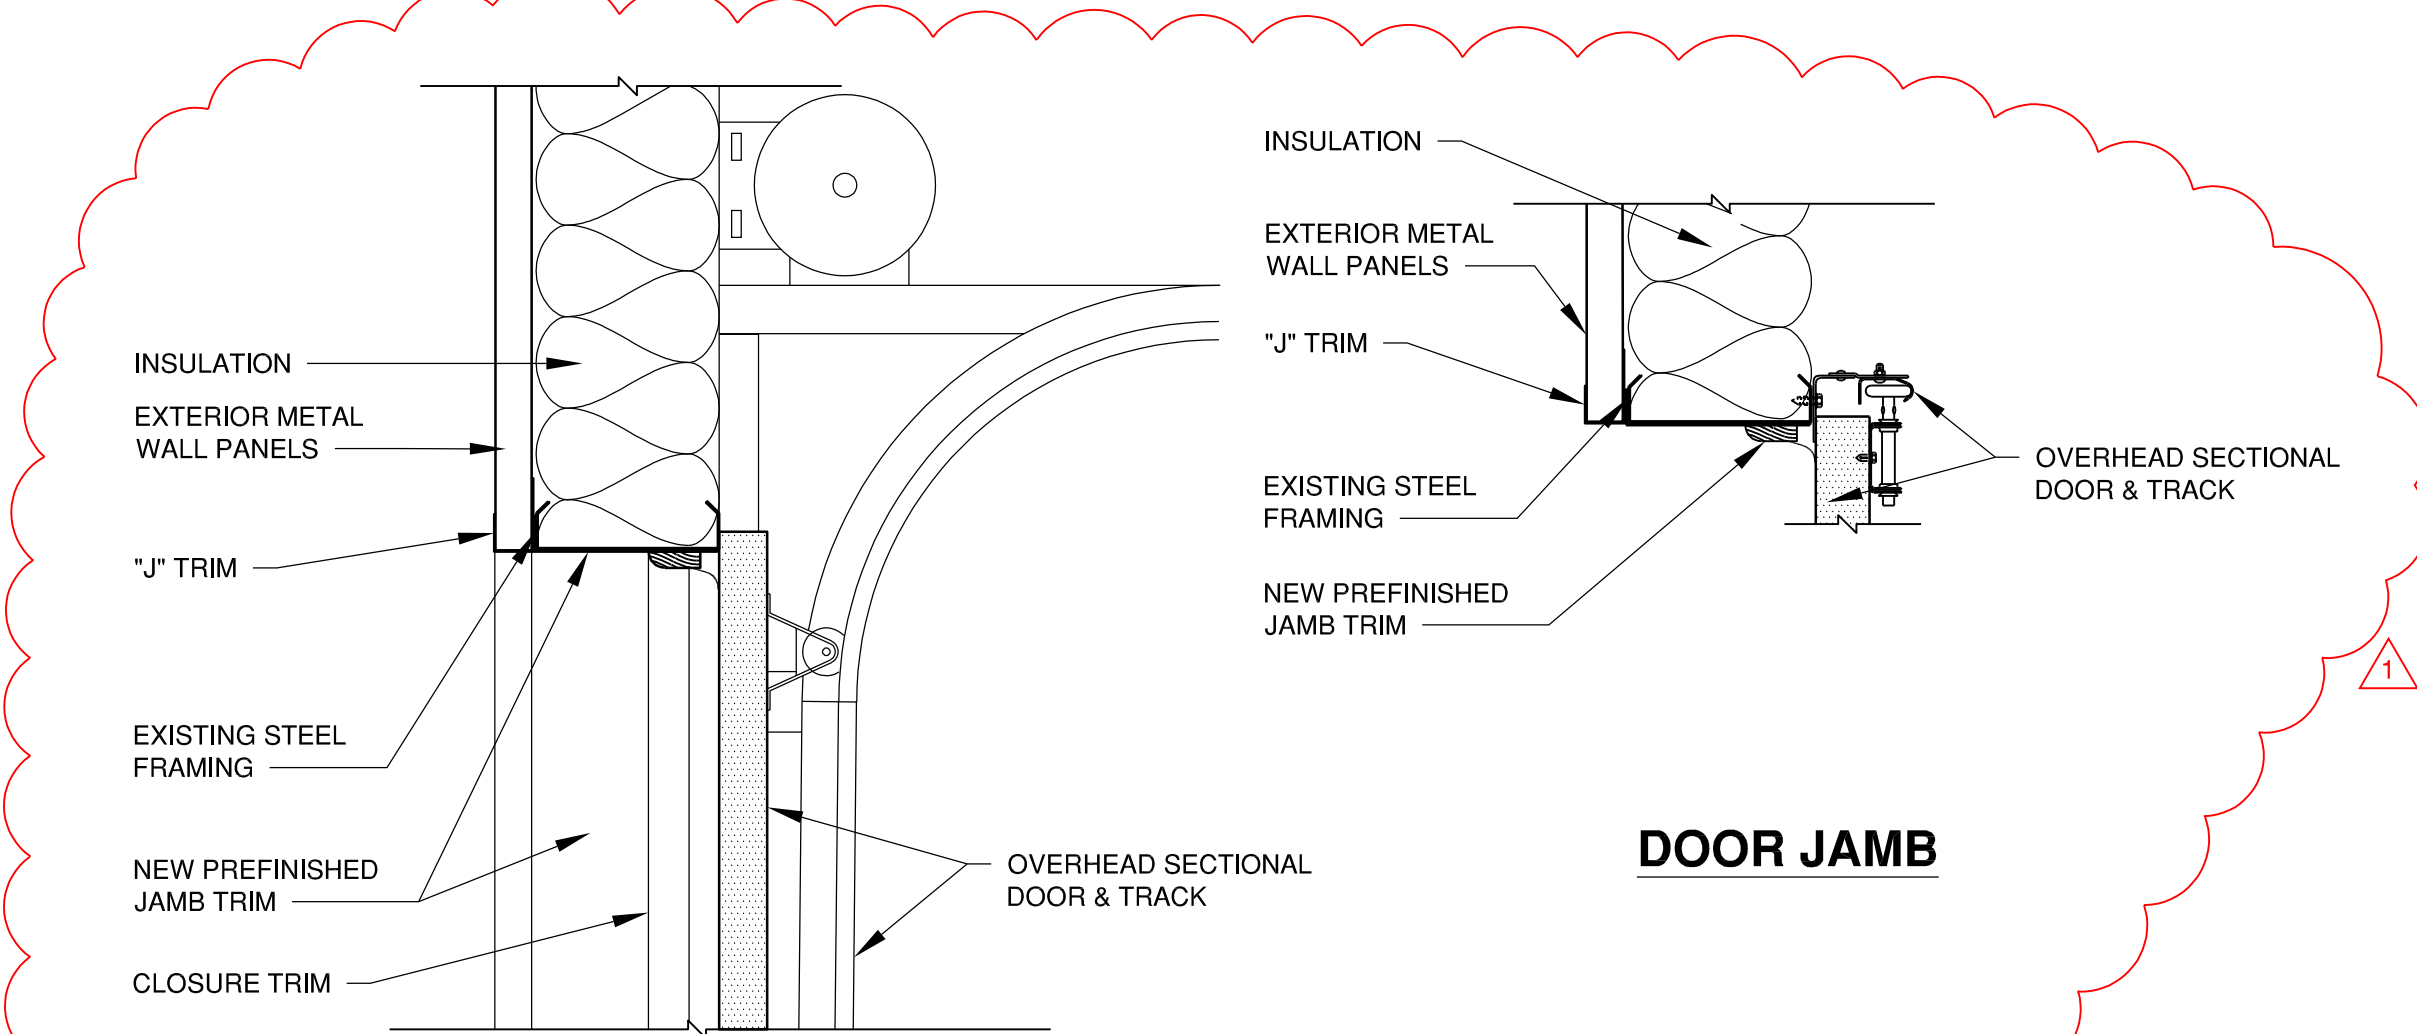


DOOR HEAD **DOOR JAMB**

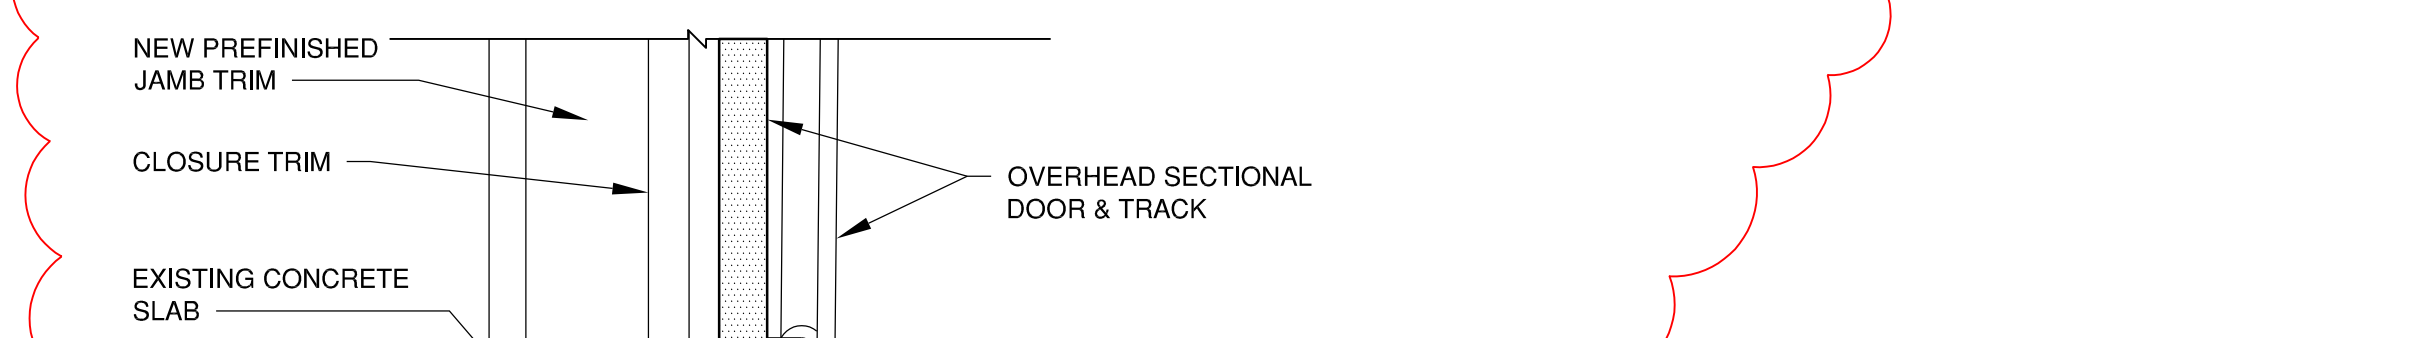


DOOR SILL

4 DOOR DETAIL
SCALE: 1 1/2" = 1'-0"

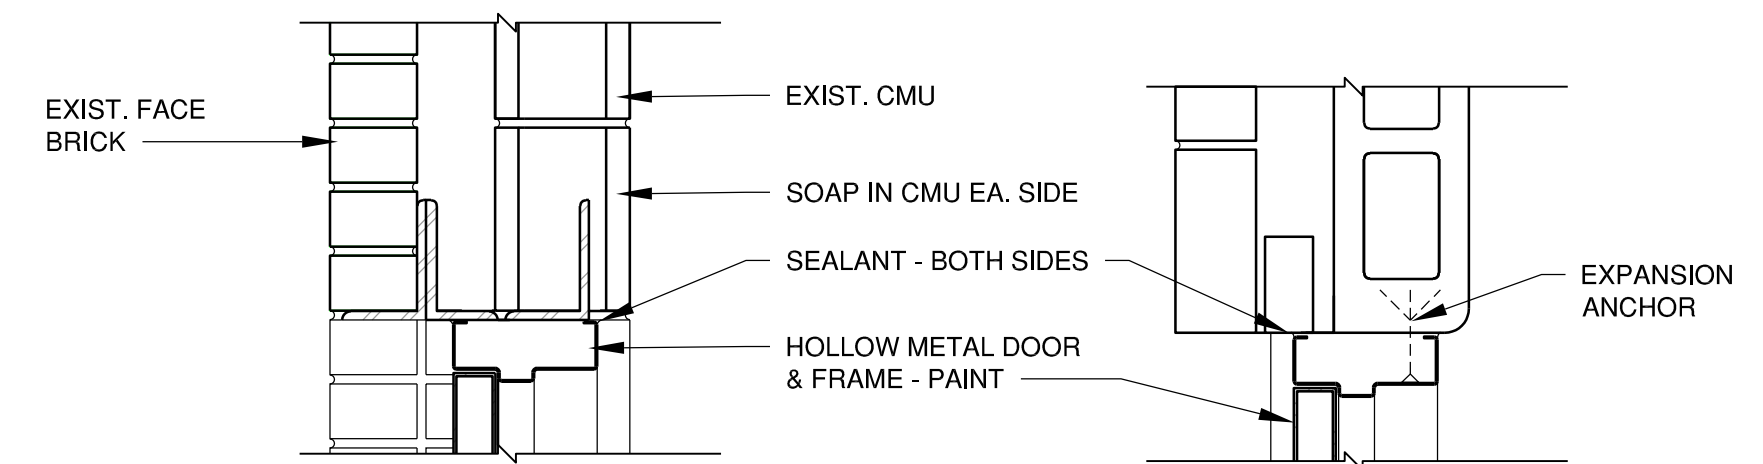


DOOR HEAD **DOOR JAMB**

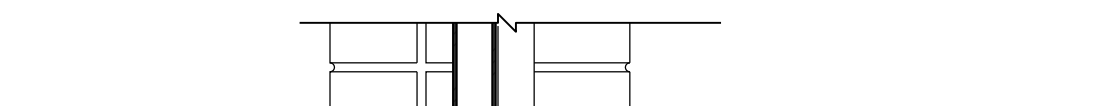

DOOR SILL

3 DOOR DETAIL
SCALE: 1 1/2" = 1'-0"

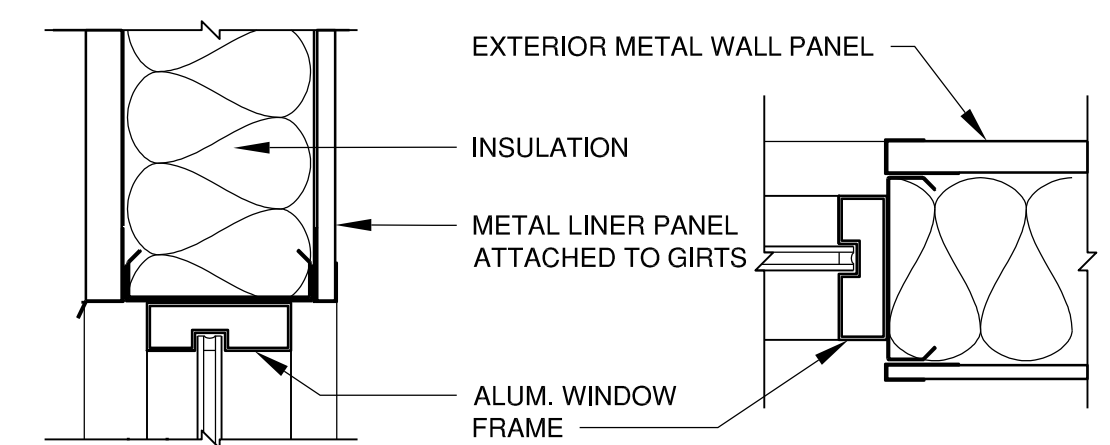


WINDOW HEAD **WINDOW JAMB**




WINDOW SILL

5 WINDOW DETAIL
SCALE: 1 1/2" = 1'-0"

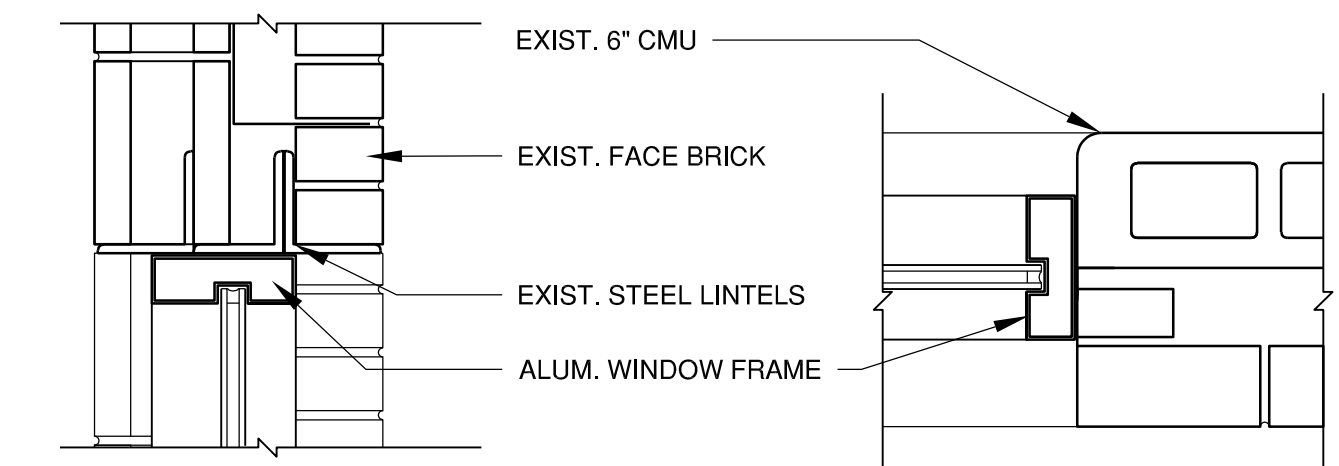

WINDOW HEAD **WINDOW JAMB**

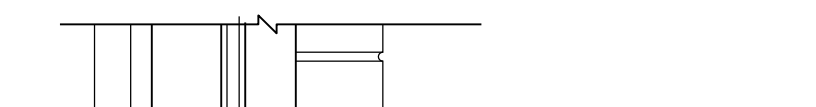

WINDOW SILL

6 WINDOW DETAIL
SCALE: 1 1/2" = 1'-0"

1

2

3

4

5